


DRAFT / PRELIMINARY



NEW EMERGENCY TURNAROUND NORTH OF MALTBY ROAD


ACCESS TO HIGHWAY 6 / HANLON EXPRESSWAY AT MALTBY ROAD AND CONCESSION ROAD 4 TO BE REMOVED

NEW CUL-DE-SAC ON CONCESSION RD 4

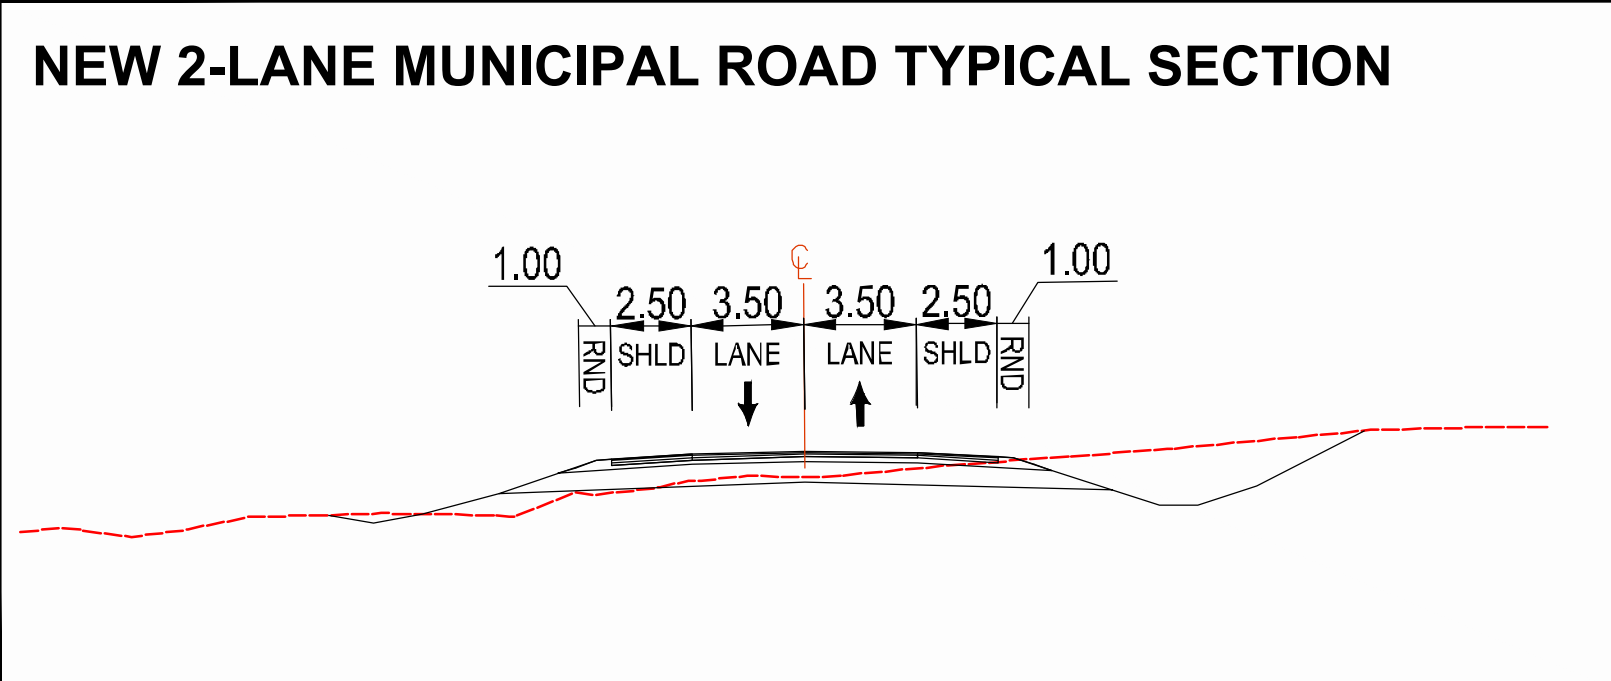

NEW WELLINGTON ROAD 34 CONNECTION ROAD BRIDGE

WELLINGTON RD 34 MIDBLOCK INTERCHANGE

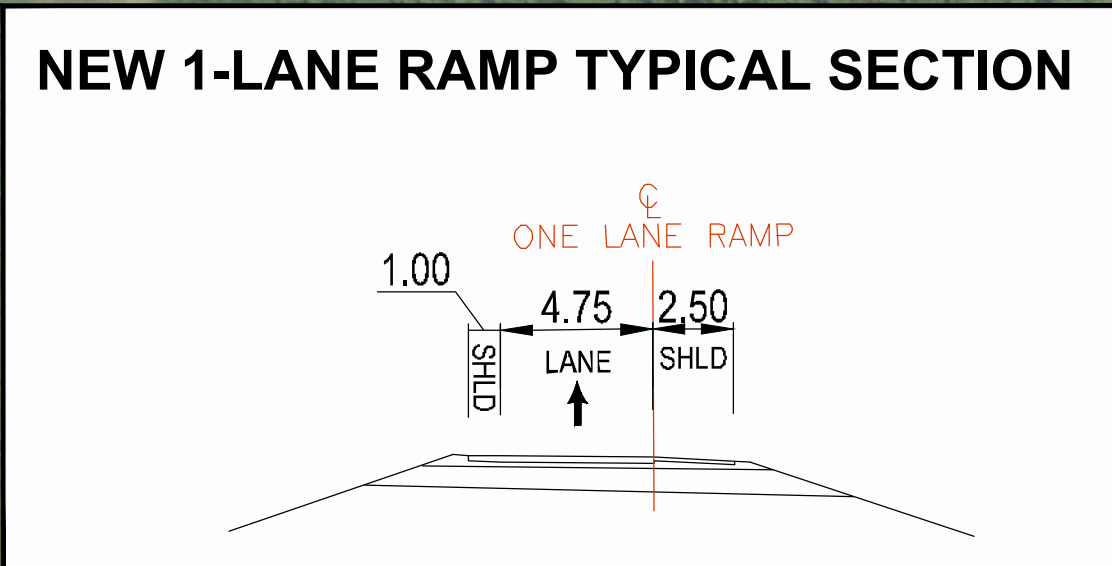


NEW BERMS
NEW INFILTRATION PONDS

NEW ROUNDABOUT AT WELLINGTON ROAD 34 / CONCESSION RD 7

NEW WELLINGTON ROAD 34 BRIDGE

WELLINGTON RD 34
EXISTING EMERGENCY TURNAROUND MAINTAINED

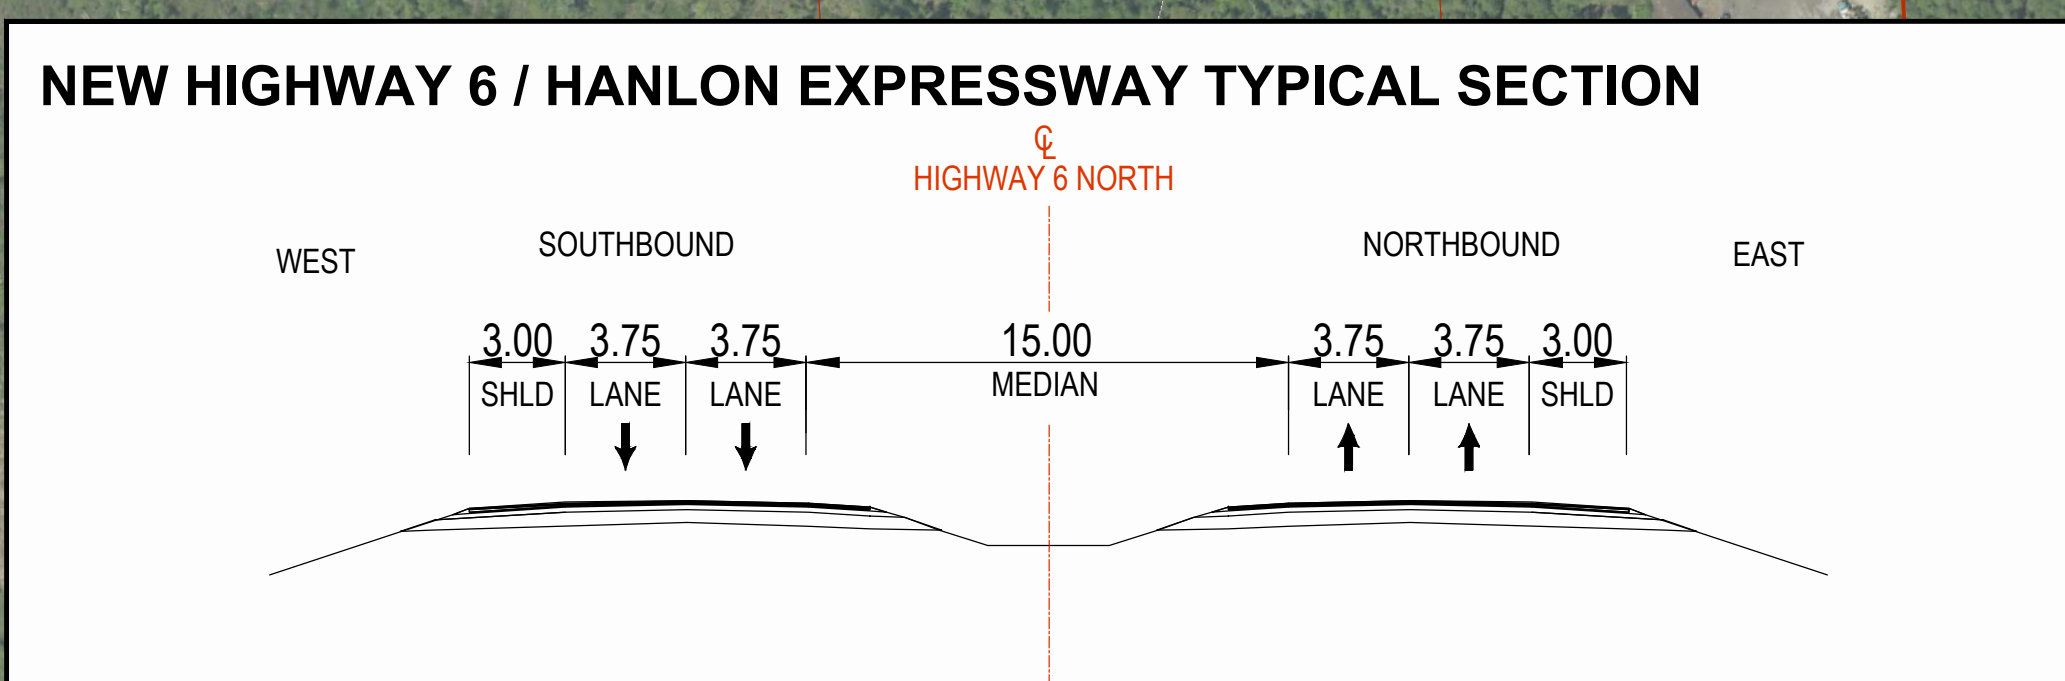

HIGHWAY 6
TO HIGHWAY 401

LEGEND

- MTO RIGHT-OF-WAY
- LOT LINE
- PROPOSED MTO RIGHT-OF-WAY
- ROADWAY DESIGN
- X REMOVALS
- TRAFFIC SIGNAL
- HYDRO TOWER



HIGHWAY 6 / HANLON EXPRESSWAY
MIDBLOCK INTERCHANGE
GWP 3059-20-00

TECHNICALLY PREFERRED PLAN

